



GROUND FLOOR PLAN  
SCALE 1 : 500



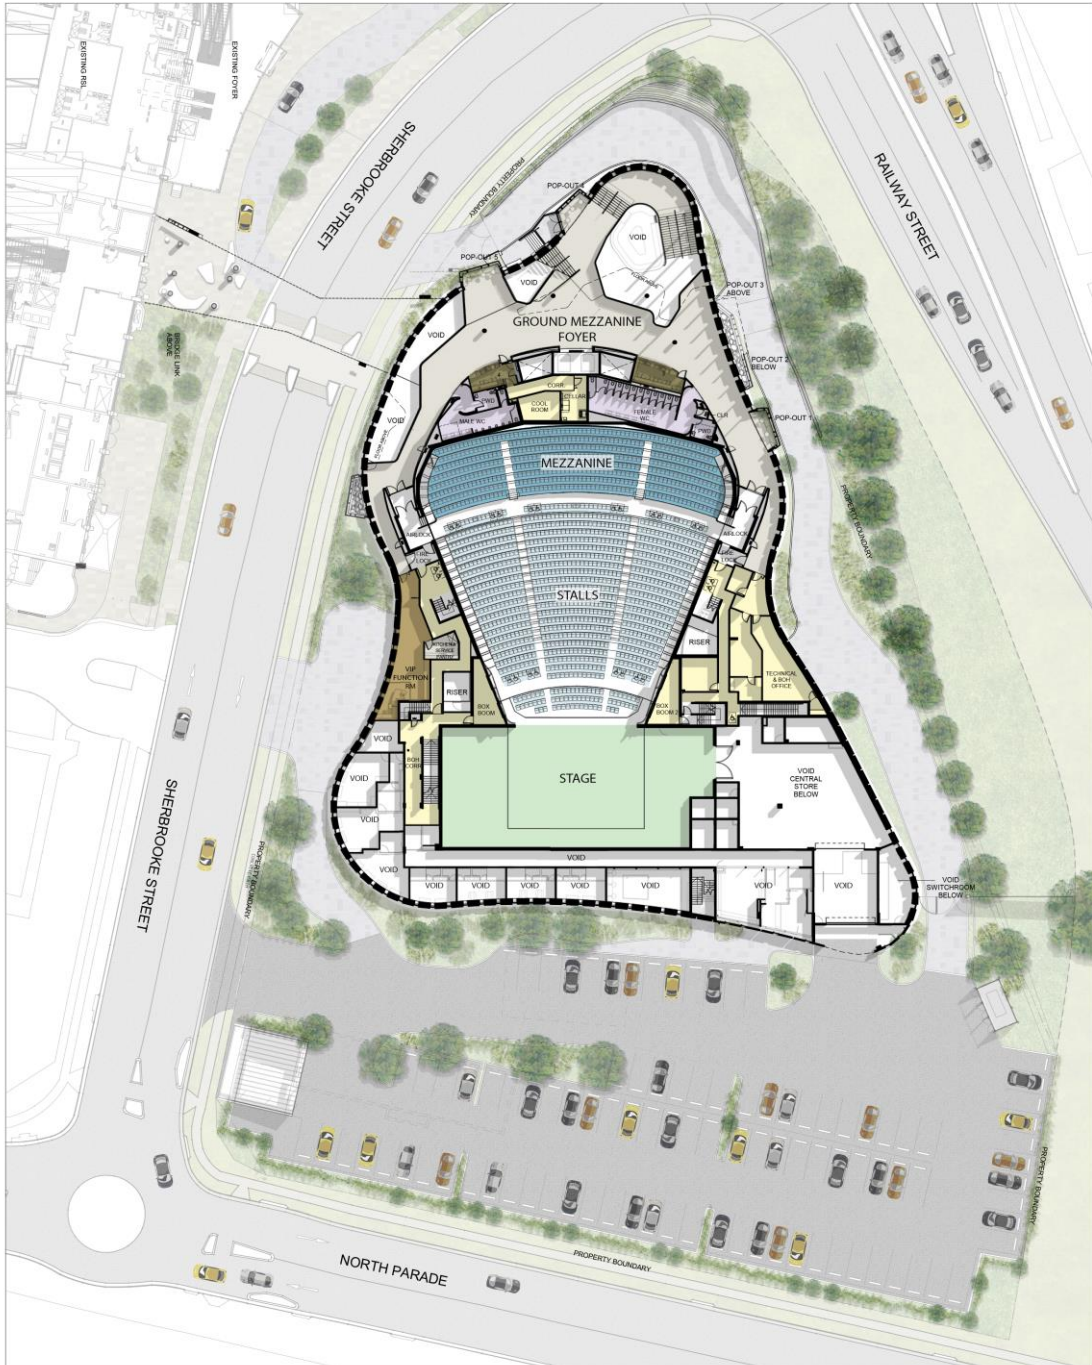


GROUND MEZZANINE FLOOR PLAN  
SCALE 1 : 500



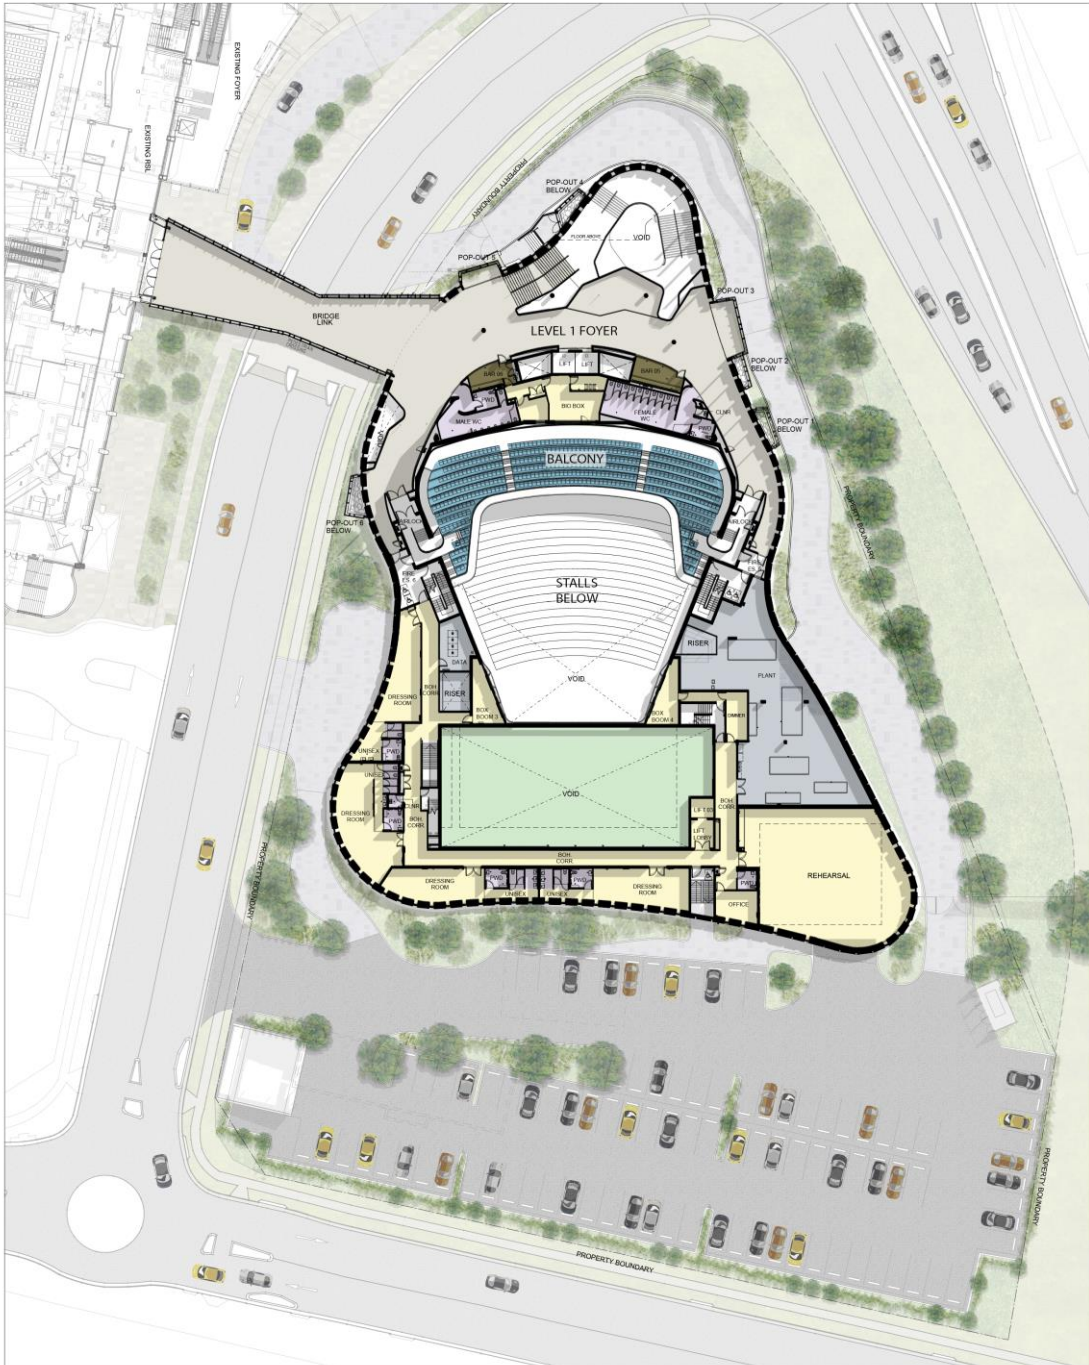

LEVEL 1 FLOOR PLAN  
SCALE 1 : 500



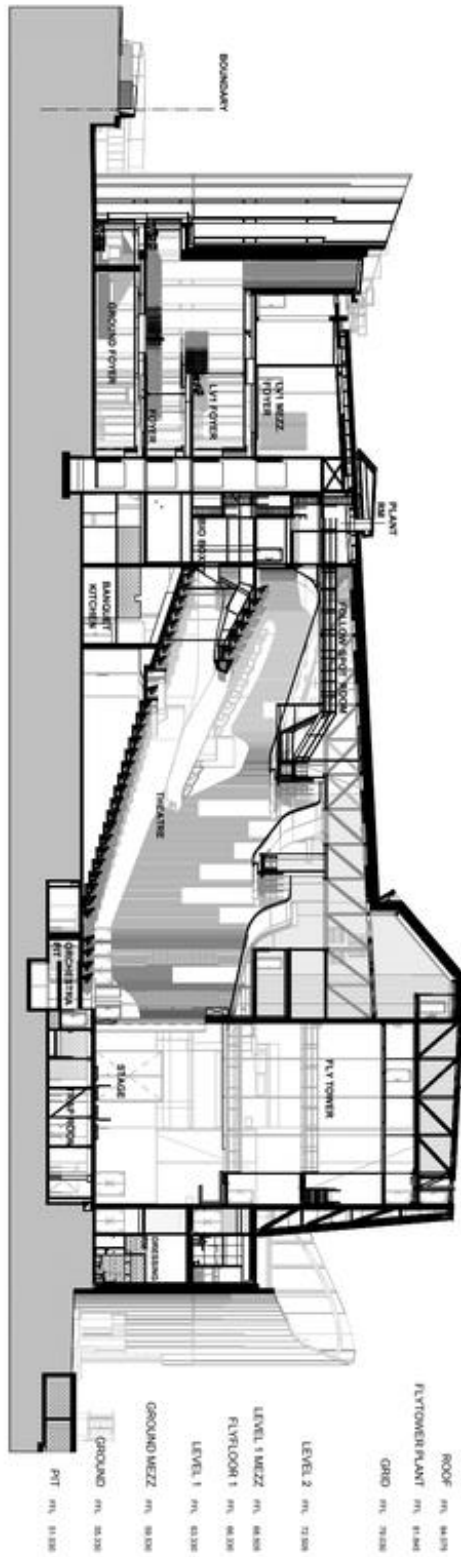

BUILDING SECTION  
NOT TO SCALE